




DIST	COUNTY	ROUTE	POST MILES TOTAL PROJECT	SHEET NO.	TOTAL SHEETS

*Randell D. Hiatt*  
REGISTERED CIVIL ENGINEER

October 20, 2006  
PLANS APPROVAL DATE

*The State of California or its officers or agents shall not be responsible for the accuracy or completeness of electronic copies of this plan sheet.*


To get to the Caltrans web site, go to: <http://www.dot.ca.gov>

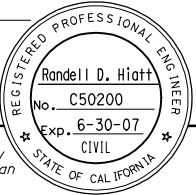

To accompany plans dated \_\_\_\_\_

NOTES:

- See New Standard Plan NSP A77C5 for additional vegetation control details.
- Where the distance between back of post and hinge point is less than 610 mm, vegetation control to be constructed flush with the back edge of the post.
- Where dike is constructed under railing, construct vegetation control to back edge of dike. Where paved shoulder is constructed within 610 mm in front of the post, construct vegetation control to the edge of paved shoulder.
- Direction of adjacent traffic indicated by

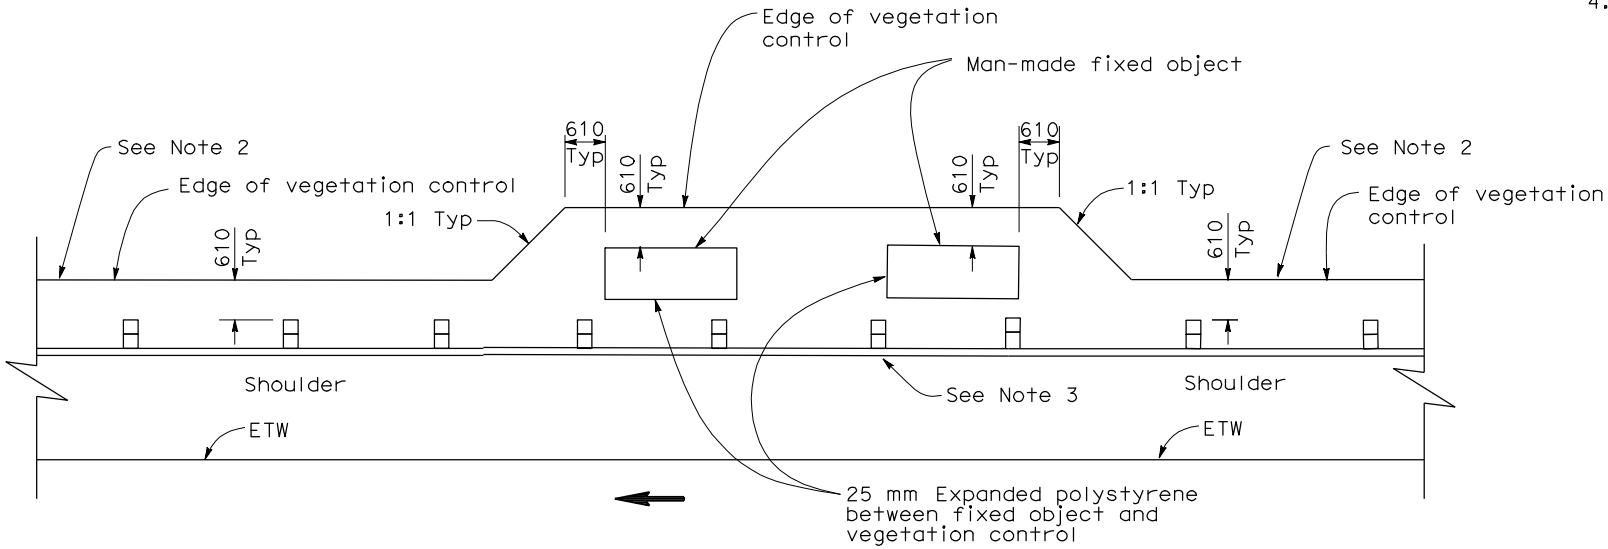

PLAN

FIXED OBJECT(S) ON SHOULDER

STATE OF CALIFORNIA  
DEPARTMENT OF TRANSPORTATION

METAL BEAM GUARD RAILING  
TYPICAL VEGETATION CONTROL  
AT FIXED OBJECT

NO SCALE

ALL DIMENSIONS ARE IN  
MILLIMETERS UNLESS OTHERWISE SHOWN

NSP A77C8 DATED OCTOBER 20, 2006 SUPPLEMENTS THE STANDARD  
PLANS BOOK DATED JULY 2006.

NEW STANDARD PLAN NSP A77C8

2004 NEW STANDARD PLAN NSP A77C8

47D